


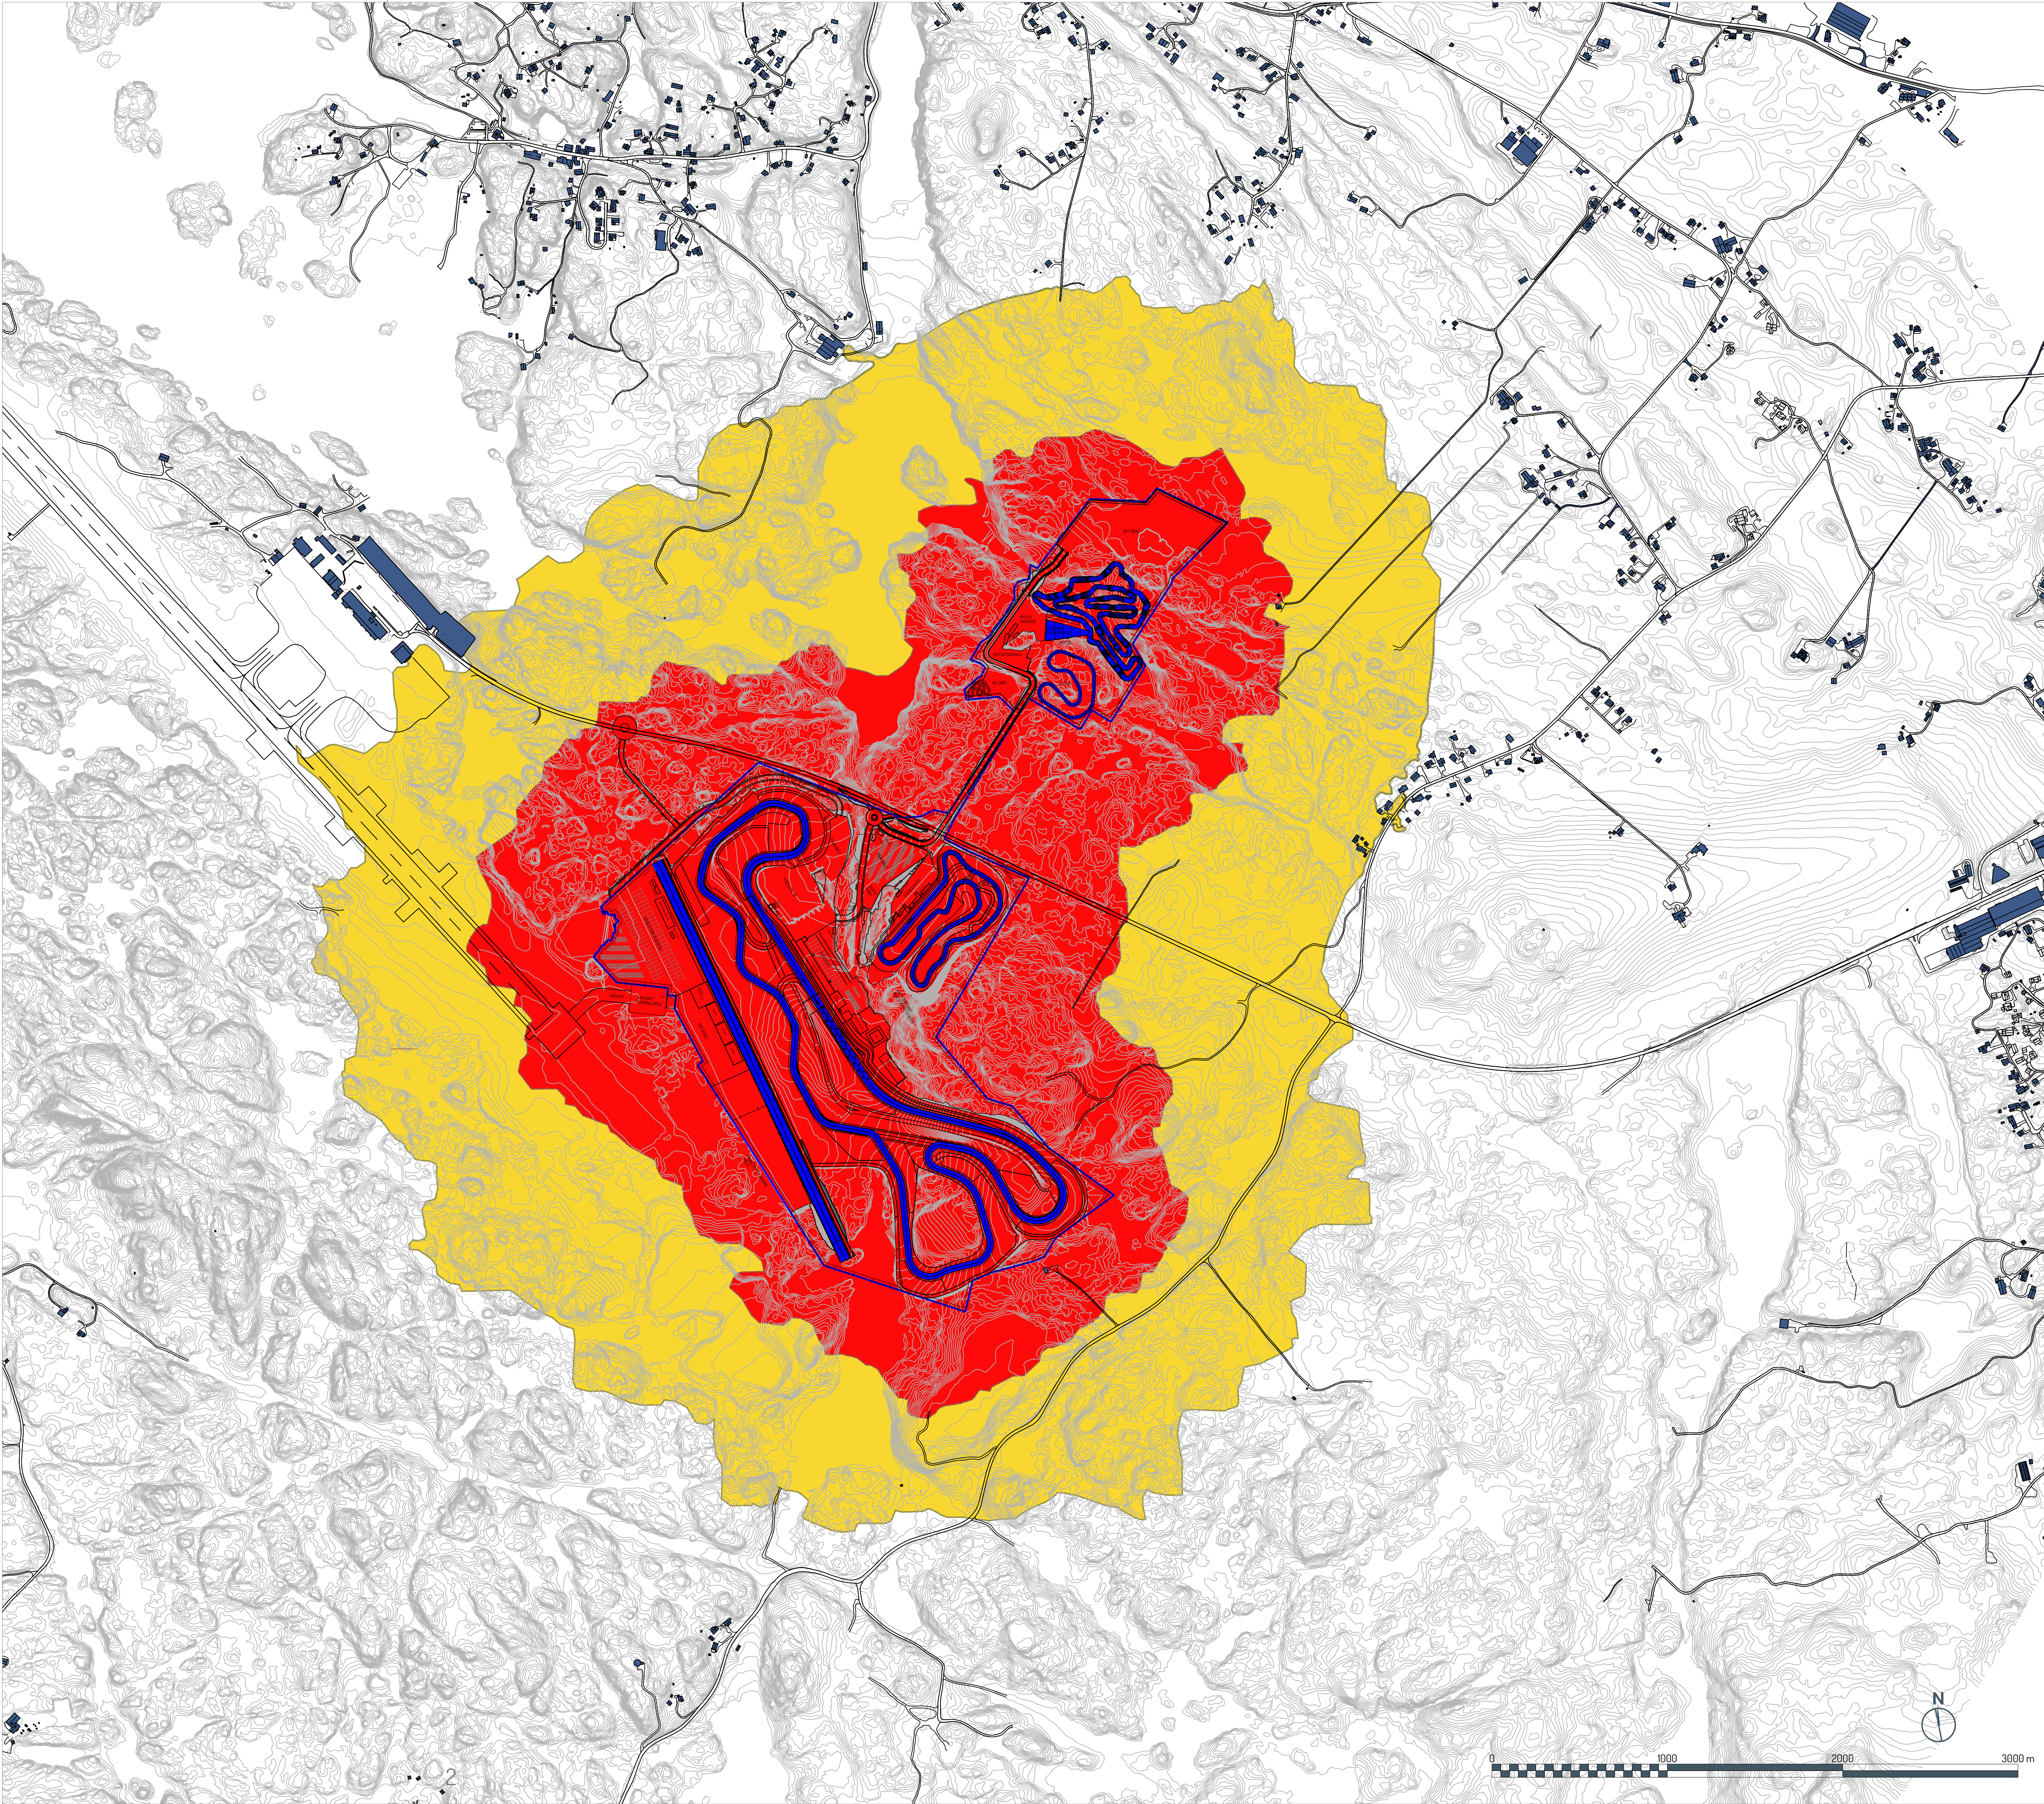


LEGEND

- BUILDINGS
- PUBLIC ROADS
- FMP BOUNDARY
- ACTIVE TRACK
- YEARLY Lden > 45 dB
- YEARLY Lden > 55 dB

NOTE:
ALL DIMENSIONS HAVE TO BE CHECKED ON SITE.
DISCREPANCIES MUST BE REPORTED TO THE DESIGNER BEFORE PROCEEDING.
ALL REQUIREMENTS CONCERNING THE SAFETY DEVICES GIVEN IN THE FIA GUIDELINES
AND BEST PRACTICES ARE TO BE CONSIDERED.

REV.	MODIFICATION	DATE	DRAWN	CHECKED
1	DRAWING LAYOUT	16/03/2017	MM	JZ
0	FIRST ISSUE	16/03/2017	AI	JZ

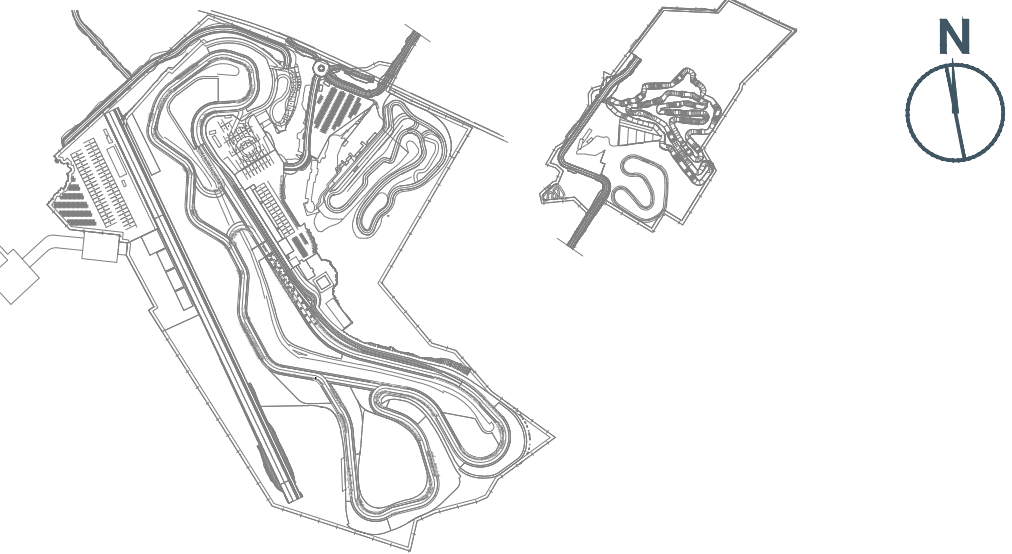

DROMO

DROMO - ITALIAN APPLIED CIRCUIT DESIGN

Via Gattaglio 10
42021 - Reggio Emilia - ITALY
+39 335 6699805
info@studiodromo.it - www.studiodromo.it

All drawings are property of Dromo © 2017 - Usage without permission is not allowed.

SPECIALIST CONSULTANT

progetti e servizi

CLIENT



PROJECT
FJORD MOTORPARK

SCALE - SHEET DIM.
1:5000
841x594mm

DESIGNER J. ZAFFELLI
DATE 16/03/2017

OBJECT - LAYOUT NAME
YEARLY Lden SIMULATION (sweco)
All tracks

FILE NAME
D101-GEN-noise_base

D101-SwE Lden ALL